




SCOPE OF WORK

DA Documentation

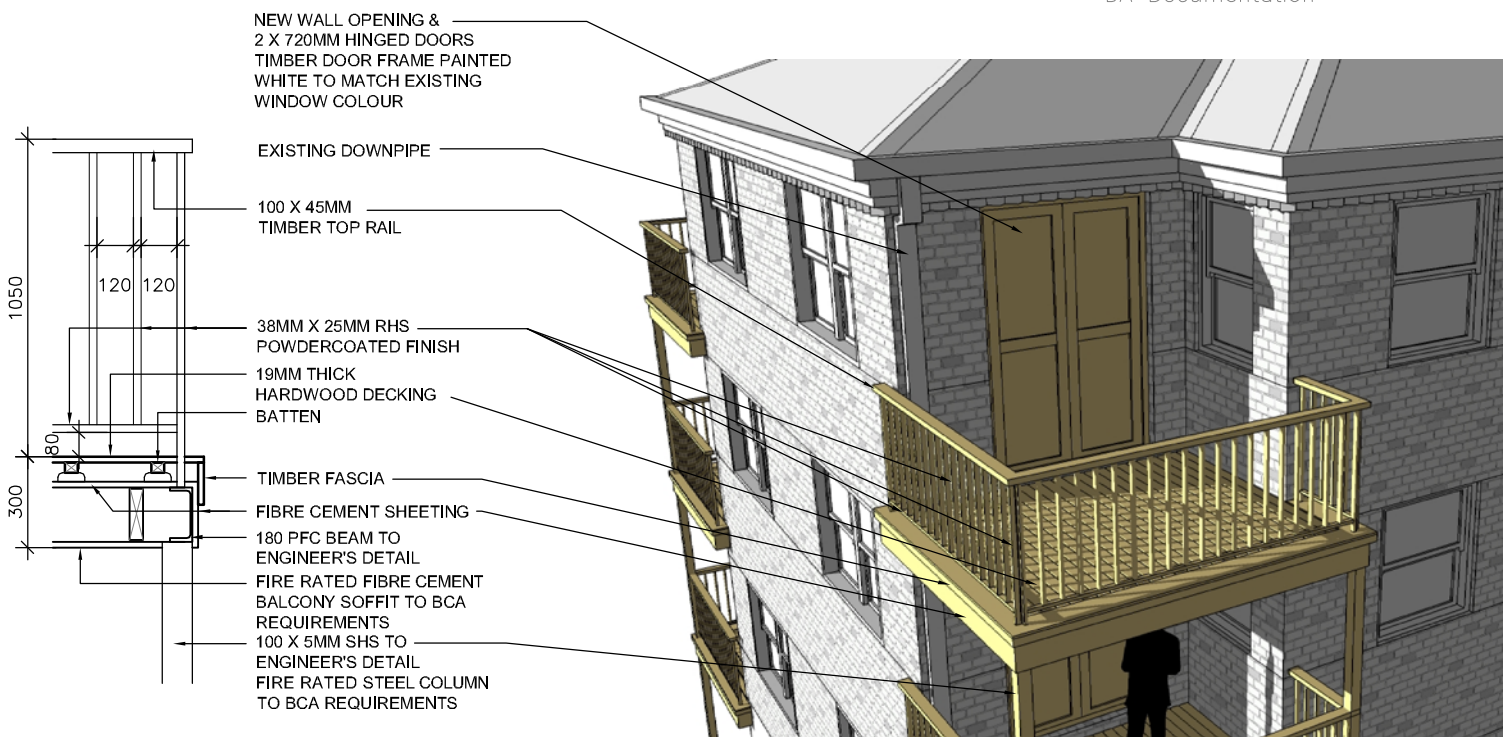

NEW APARTMENT BALCONIES - BONDI BEACH