






BEFORE

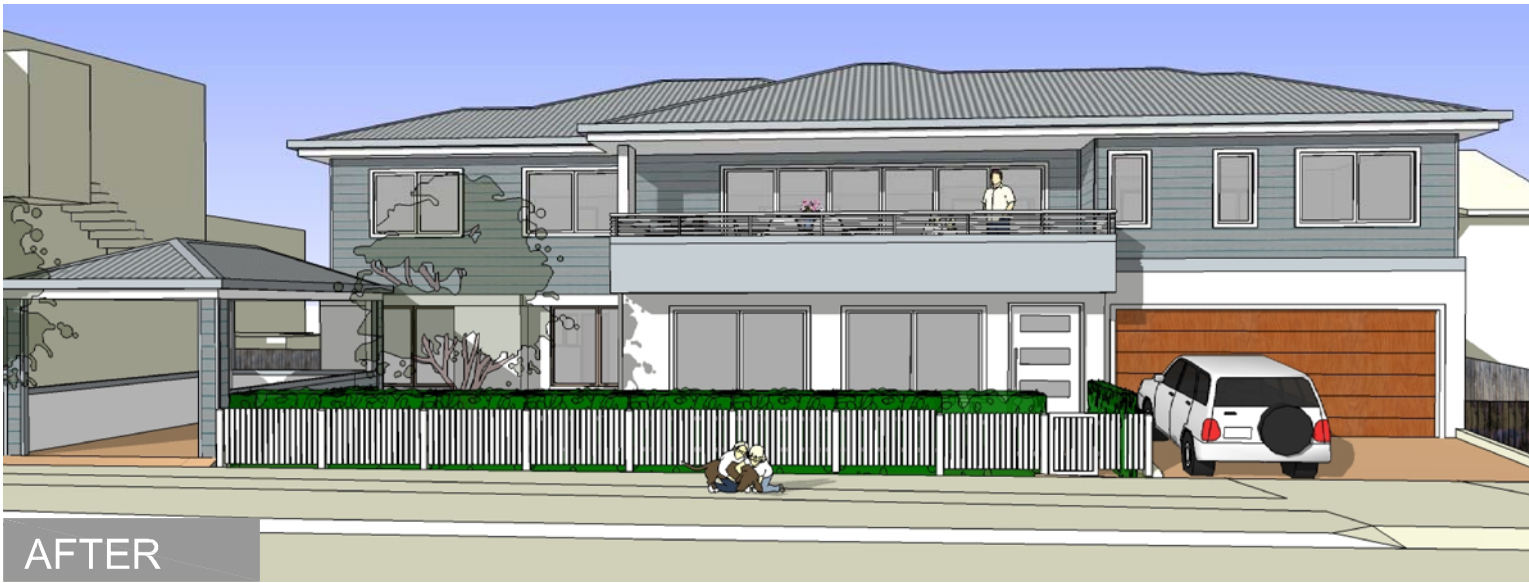

AFTER

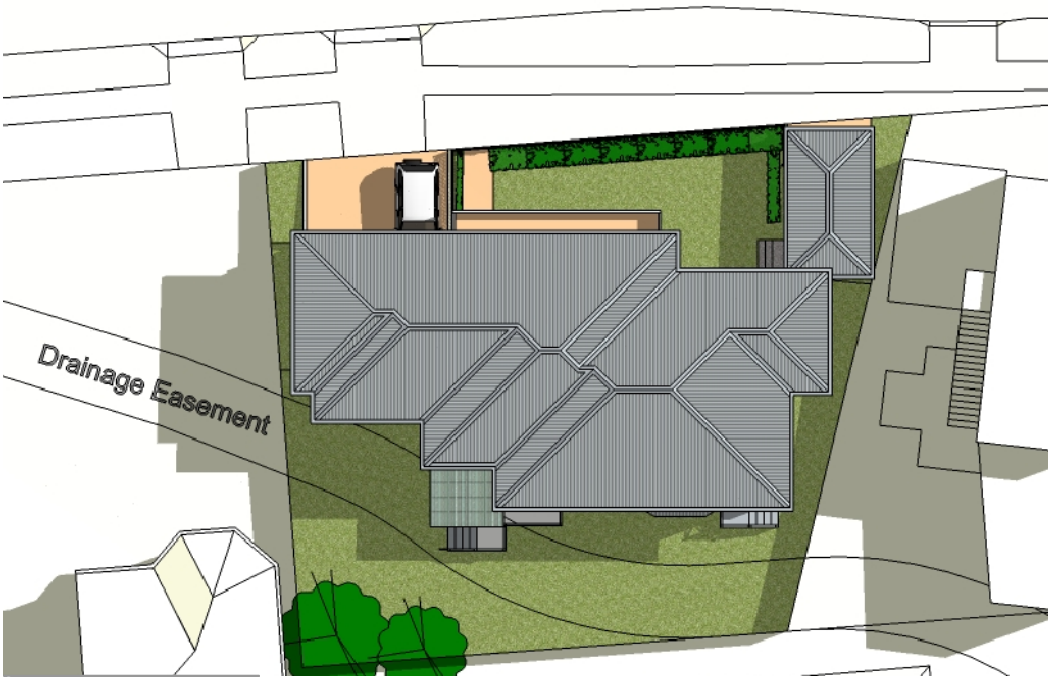

SITE PLAN

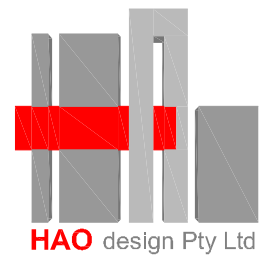

**SITE AREA**  
491SQM

**SCOPE OF WORK**

Development Application (DA)  
& BASIX Certificate

**BRIEF**

Alterations & First Floor Addition to accommodate three generations under one roof; whilst maintain suitable degree of privacy between each generation.

**CHALLENGE(S)**

Drainage Easement  
Planning Flood Level

# HALL RESIDENCE - FRESHWATER